


X 2538057.8
Y 322580.0

TANGENT F SECTION II

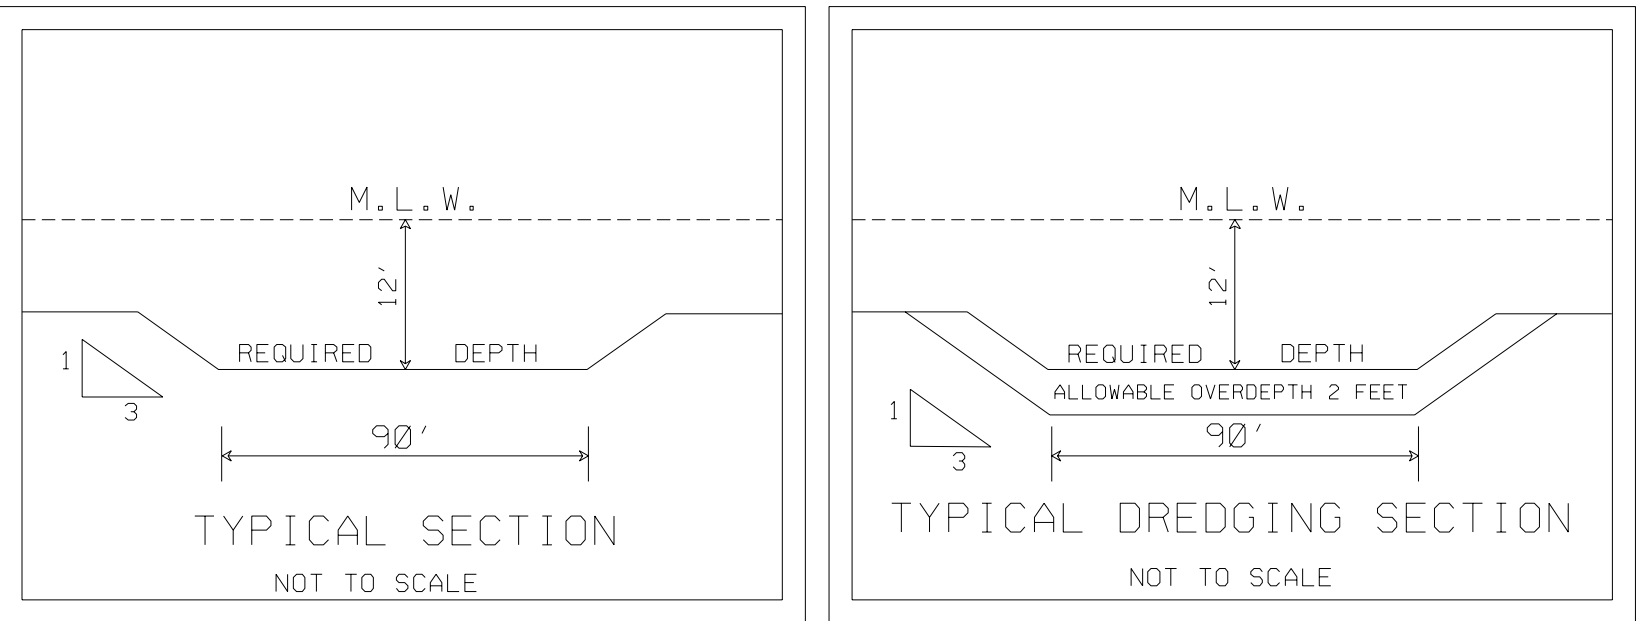

NOTES:
SOUNDINGS ARE EXPRESSED IN FEET AND TENTHS AND REFER TO LOCAL M.L.W.
PROJECT SURVEYED WITH DISTRICT SURVEY VESSEL HEWETT USING DGPS POSITIONING EQUIPMENT AND 200 KHZ SOUNDING EQUIPMENT.
TIDE GAGE LOCATED AT DBCN 59
HORIZONTAL DATUM NAD 1983.
THIS PROJECT WAS DESIGNED BY THE WILMINGTON DISTRICT OF THE U.S. ARMY CORPS OF ENGINEERS. THE INITIALS OR SIGNATURES AND REGISTRATION DESIGNATIONS OF INDIVIDUALS APPEAR ON THESE PROJECT DOCUMENTS WITHIN THE SCOPE OF THEIR EMPLOYMENT AS REQUIRED BY ER 1110-1-8132.
THE INFORMATION DEPICTED ON THIS MAP REPRESENTS THE RESULT OF SURVEYS MADE ON THE DATE INDICATED AND CAN ONLY BE CONSIDERED AS INDICATING THE GENERAL CONDITIONS EXISTING AT THAT TIME.
NAVIGATION AIDS LOCATED WITH NAVIGATION VESSEL ACCURACY PLUS/MINUS 3 METERS
DM 5B 2539941 326864
FOR LOCATION OF DISPOSAL AREA, SEE SHEET -- OF -- SHEETS.
AREA TO BE DREDGED TO 12 FEET BELOW LOCAL M.L.W.,
PLUS 2 FEET ALLOWABLE OVERDEPTH, SHOWN THUS - [Hatched Box]

CONDITION SURVEY

SYMBOL		DESCRIPTIONS		DATE	APPROVED
REVISIONS					
SURVEYED BY: MAS		U.S. ARMY ENGINEER DISTRICT CORPS OF ENGINEERS WILMINGTON, NORTH CAROLINA			
DRAWN BY: GLG		ATLANTIC INTRACASTAL WATERWAY BETWEEN NORFOLK, VA. AND THE ST. JOHNS RIVER, FLA. (WILMINGTON DISTRICT)			
CHECKED BY:		TANGENT E SECTION II			
SUBMITTED BY:		SCALE: 1 : 2000	PLATE NUMBER:	SURVEYED: 22-MARCH-2000	
APPROVED BY:		DATE: 24-MARCH-2000	SHEET		OF
CHIEF, NAVIGATION SEC.		MAP NO. A1WW BFT-CFR 105-00-14			